


WOODVIEW ESTATES



157

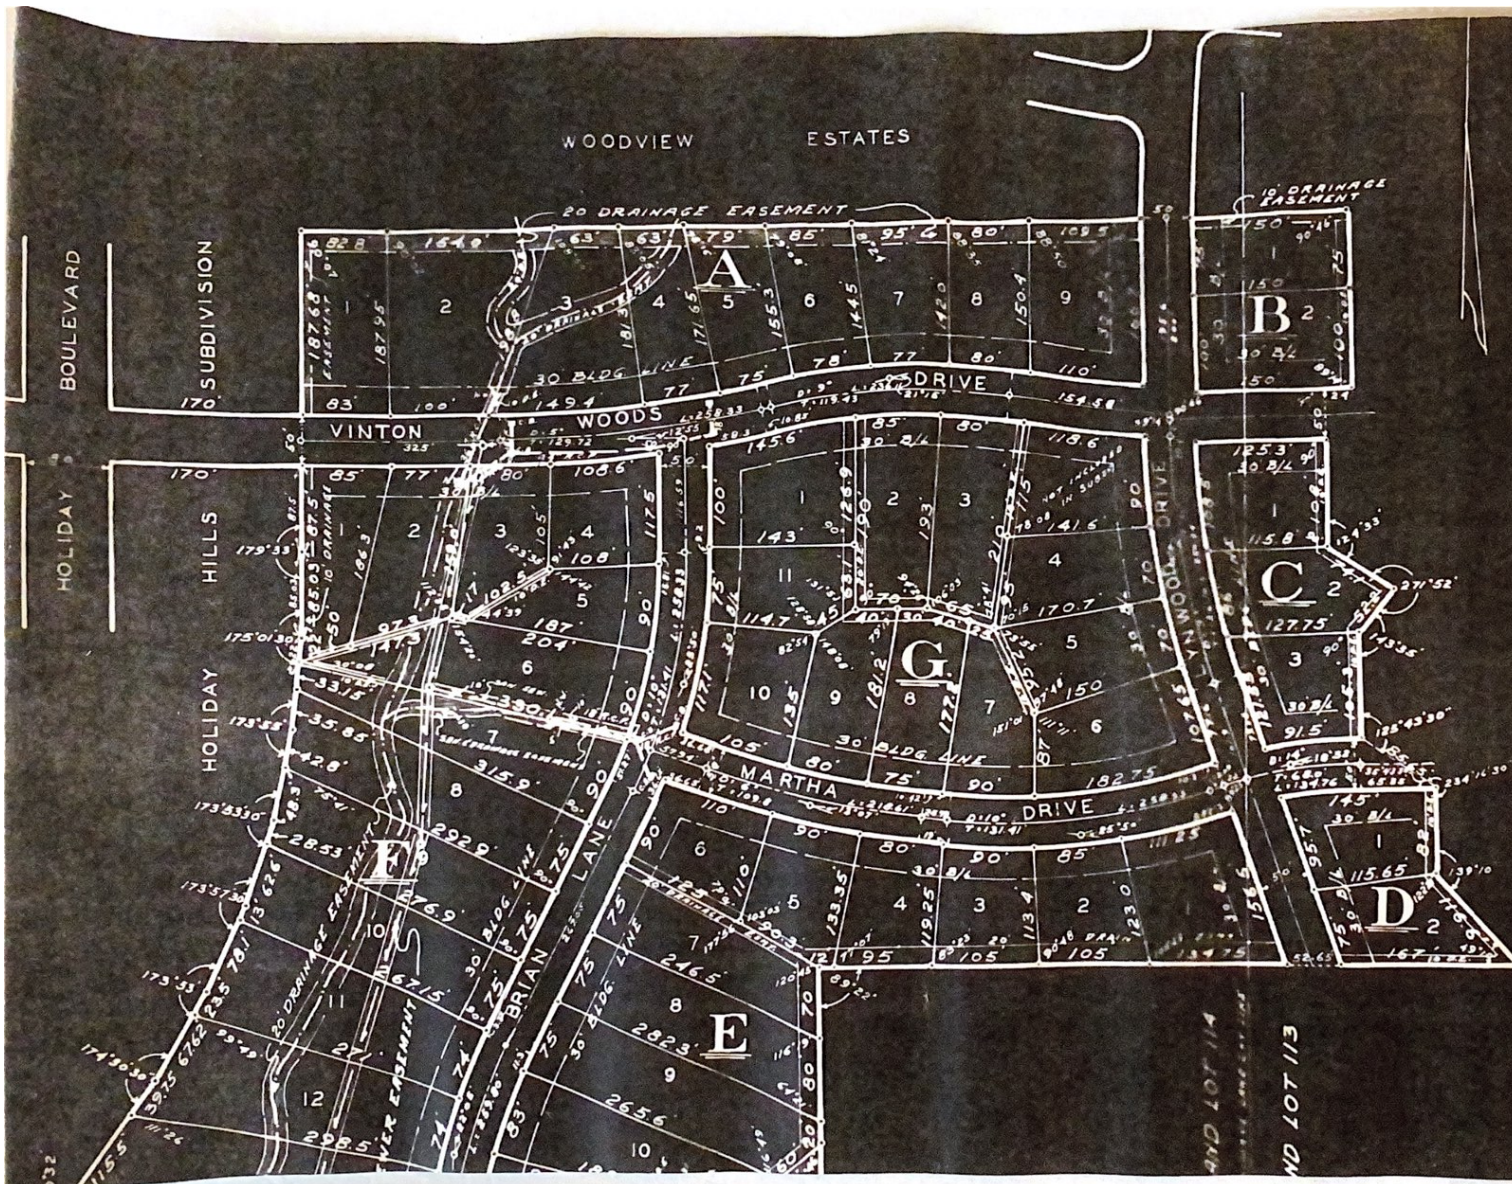

CLAYTON
LAND LOTS 113 & 114 — 13TH DISTRICT
VINTON WOODS
UNIT ONE
COUNTY, GEORGIA

[illegible]

ACKNOWLEDGEMENT:

John R. Brennan
NOTARY

IT IS HEREBY CERTIFIED THAT THIS PLAT IS TRUE
AND CORRECT AND WAS PREPARED FROM AN
ACTUAL SURVEY OF THE PROPERTY MADE UNDER
MY SUPERVISION.

THIS PLAN HAS BEEN SUBMITTED TO AND
CONSIDERED BY THE PLANNING COMMISSION OF
CLAYTON COUNTY, GEORGIA AND IS APPROVED
BY SUCH COMMISSION.
DATED THIS 31 DAY OF AUGUST, 1962
THE PLANNING COMMISSION OF CLAYTON COUNTY, GEORGIA

THIS MAT HAS BEEN SUBMITTED TO AND CONSIDERED BY THE COMMISSION OF ROADS AND REVENUES OF CLAYTON COUNTY, GEORGIA AND IS APPROVED PROTECTIVE COVENANTS SHOWN HEREON SUBJECT TO THE

At Test:

COMMISSIONER OF ROADS AND REVENUES

SECRETARY

NOTE
RELATIVE CLOSURE - 1/8000 ON BETTER
10 DE - 10' DRAINAGE EASEMENT
20 DE - 20' DRAINAGE EASEMENT
AW - NEARWALL
18" R.C.M. - 18" REINFORCED CONCRETE PIPE
CB - CATCH BASIN
IRON PIPE OR PIN SET AT ALL LOT CORNERS

THIS PLAT RECORDED IN
BOOK 7 PAGE 157 ON AUG 31, 1962.

SHIRLEY NORMAN AND ASSOCIATES
 2000 Peachtree Industrial Boulevard
 600 Peachtree Industrial Building
 ATLANTA, GEORGIA

SURVEY BY XLM AUG 29 1962
DRAWN BY JLS NO. 62289-1

GA. REGISTERED LAND SURVEYOR No. 900

BEEN SUBMITTED TO AND
THE PLANNING COMMISSION OF
CLAYTON COUNTY, GEORGIA AND IS APPROVED
SION.

DAY OF AUGUST 1962
COMMISSION OF CLAYTON COUNTY, GEORGIA.

Harmon M. Ponder
CHAIRMAN

April M. Fischer
SECRETARY

Y SUBMITTED TO AND CONSIDERED
Y OF ROADS AND REVENUES OF
GEORGIA AND IS APPROVED
PROTECTIVE COVENANTS SHOWN HEREON

Th. D. Jones
CHAIRMAN

OMMISSION OF ROADS & REVENUES
LAYTON COUNTY, GEORGIA.

NOTE: RELATIVE CLOSURE " 1/5000 OR BETTER
10'D.E. - 10' DRAINAGE EASEMENT
20'D.E. - 20' DRAINAGE EASEMENT
HW. - HEADWALL
18" R.C.P. - 18" REINFORCED CONCRETE PIPE
C.B. - CATCH BASIN
IRON PIPE OR PIN SET AT ALL LOT CORNERS

THIS PLAT RECORDED IN
BOOK 7 PAGE 157 ON AUG. 31, 1962.



Shirley Nelson
Land Surveyor

SHIRLEY NELSON AND ASSOCIATES Registered Professional Surveyors 800 HEAD THEATRE BUILDING ATLANTA, GEORGIA	
SURVEY BY R.L.R.	AUG 29 1962
DRAWN BY J.L.S.	No. 62289-1